


Lineset	Dist. from Plaster Line	
Lineset 34	Upstage Black	31' - 8"
Lineset 32	Cyc	31' - 0"
Lineset 31		30' - 5"
Lineset 30	Legs 5	29' - 8"
Lineset 29	Border 5	28' - 11"
Lineset 28		27' - 8"
Lineset 27		27' - 0"
Lineset 26		26' - 4"
Lineset 25	4th Electric	23' - 10"
Lineset 24		22' - 1"
Lineset 23	Legs 4	21' - 6"
Lineset 22	Border 4	21' - 0"
Lineset 21		20' - 5"
Lineset 20		19' - 10"
Lineset 19		19' - 2"
Lineset 18	3rd Electric	18' - 4"
Lineset 17		17' - 7"
Lineset 16	Legs 3	16' - 4"
Lineset 15	Midstage Black	15' - 9"
Lineset 14	Movie Screen	15' - 1"
Lineset 13	Border 3	14' - 4"
Lineset 12	Shell Pipe (not available)	12' - 2"
Lineset 11	2nd Electric	11' - 5"
Lineset 10		10' - 1"
Lineset 9		9' - 6"
Lineset 8	Legs 2	8' - 7"
Lineset 7	Border 2	7' - 11"
Lineset 6		7' - 3"
Lineset 5		6' - 7"
Lineset 4	1st Electric	3' - 10"
Lineset 3	Legs 1	2' - 6"
Lineset 2	Main Drape	1' - 8"
Lineset 1	Main Teaser	1' - 0"

Note:  
Linesets 33 and 35 are SR/SL Ladders

- Notes:
- Joel needs 2nd stand to his left for rehearsals
  - Stairs to be placed for the the 24" platforms.

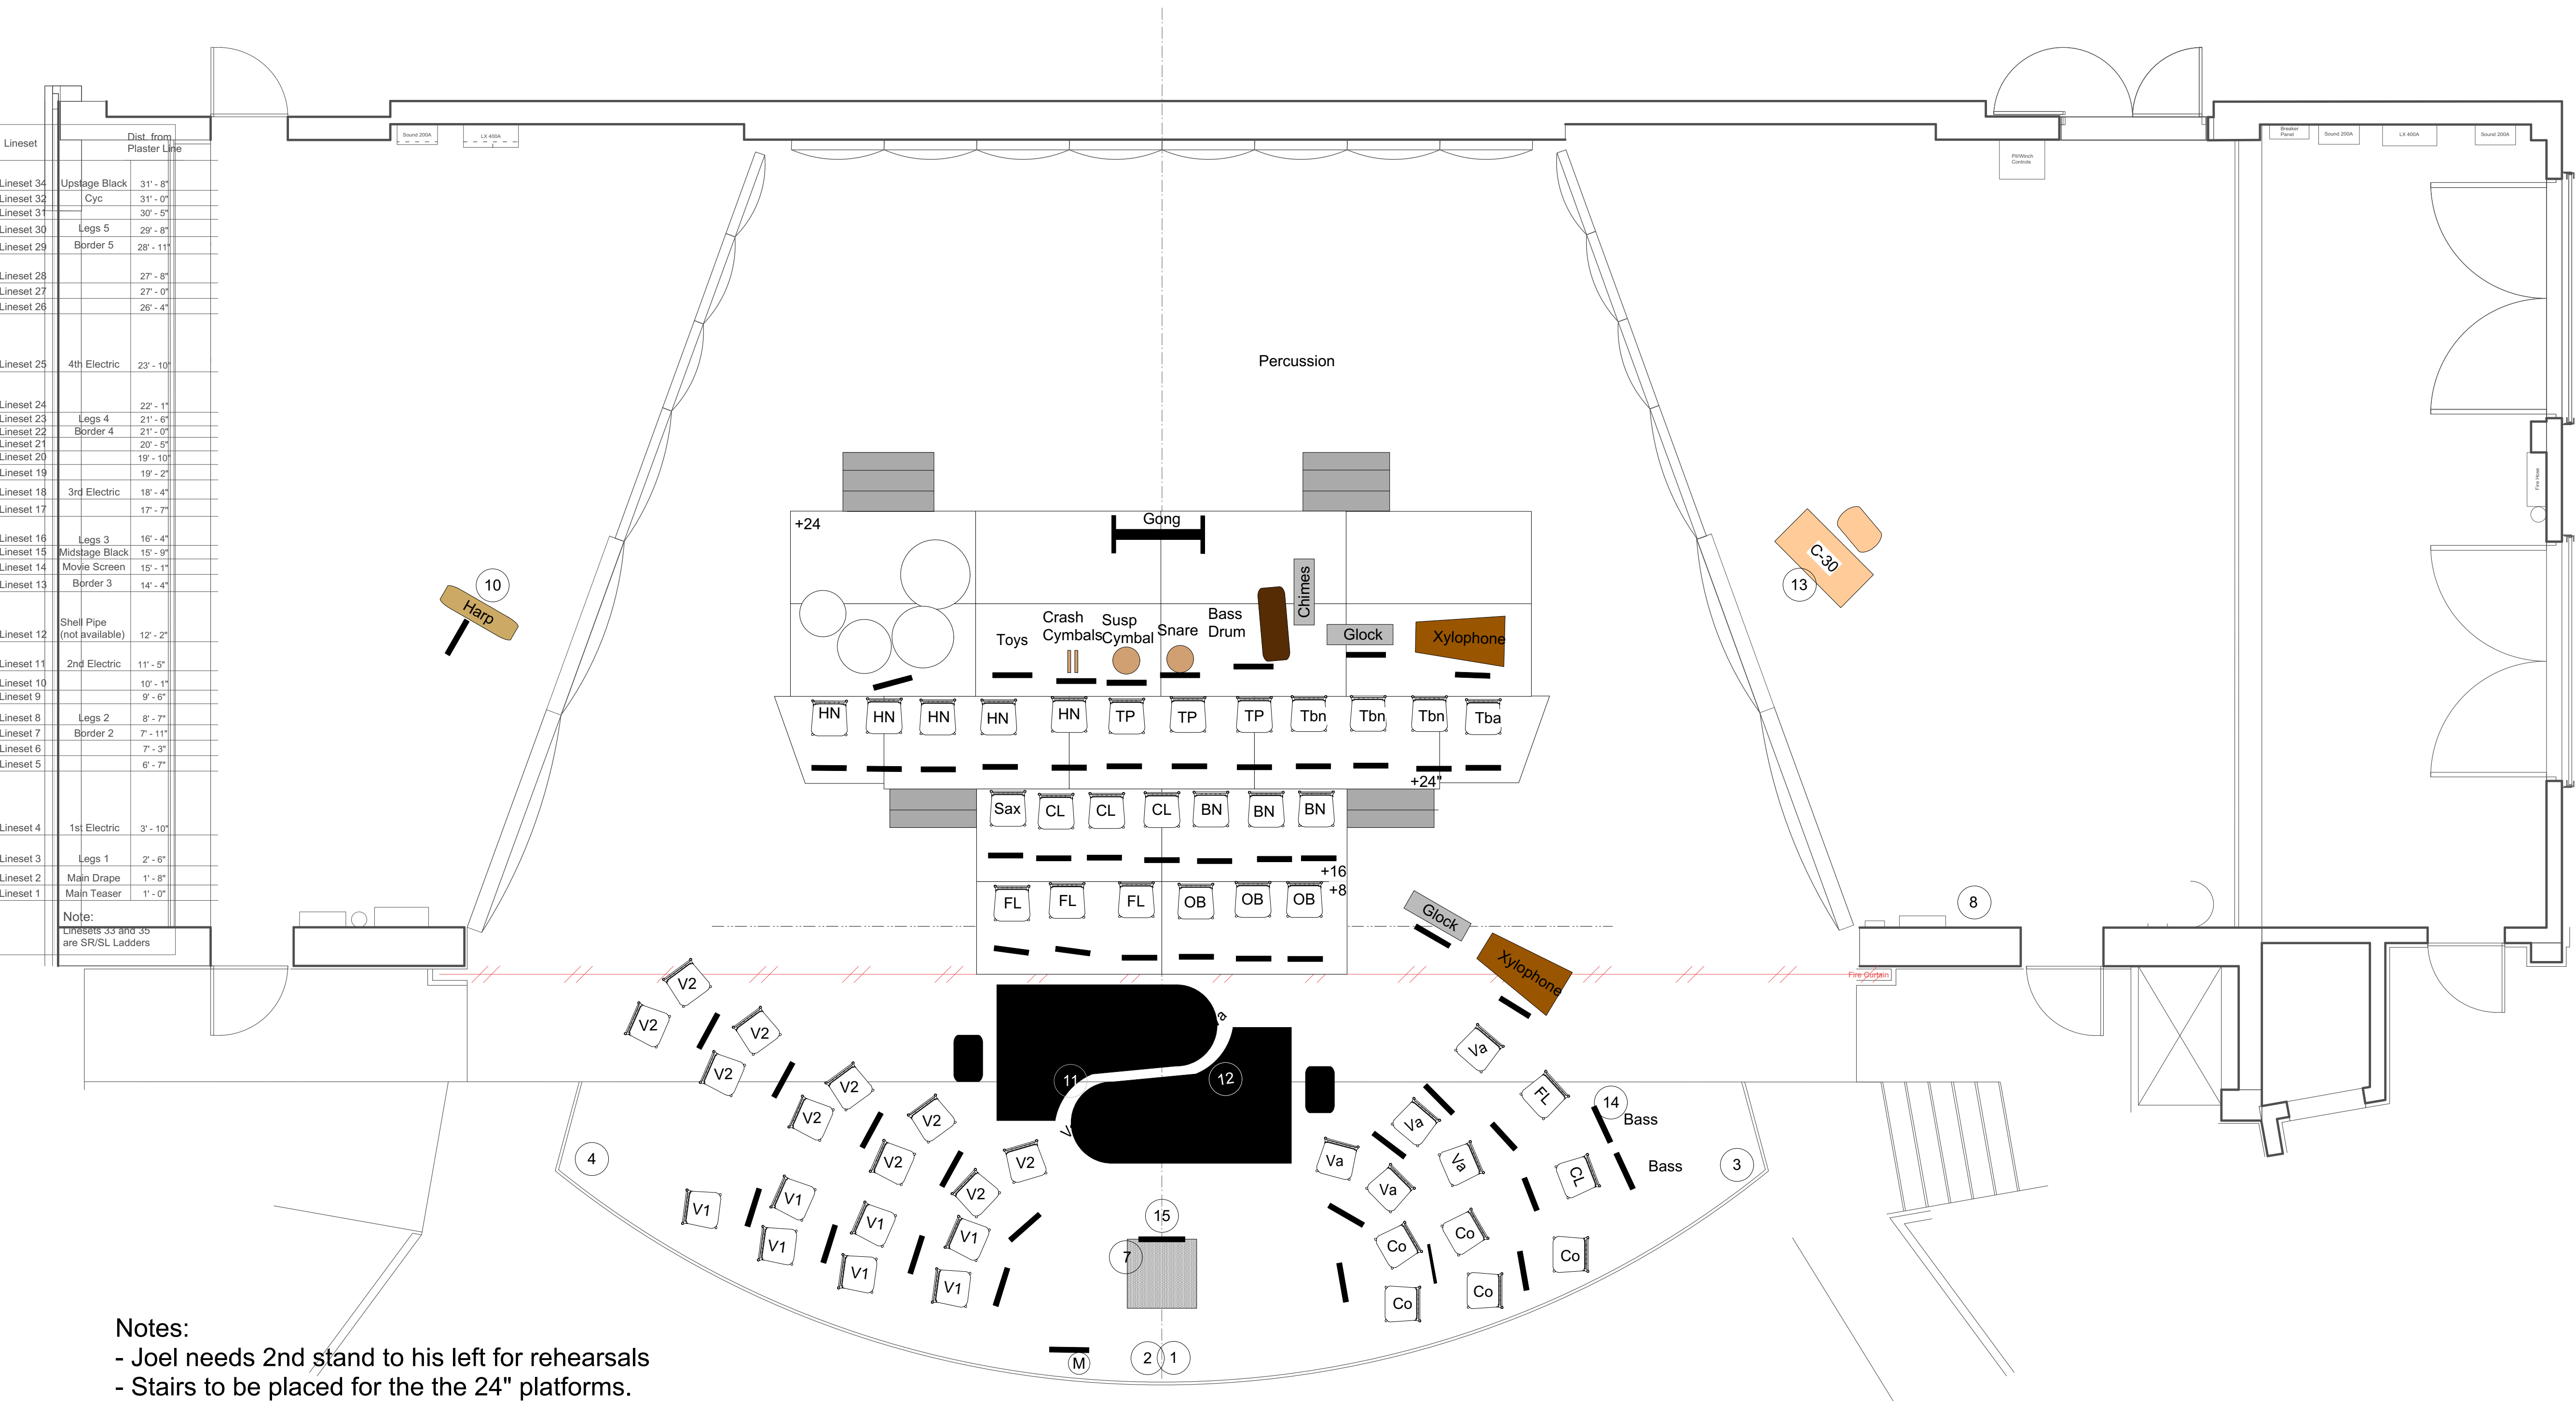

Production	Keweenaw Symphony Orchestra - Carnival of the Animals		
Company	Rosza Visual and Performing Arts - Michigan Technological University		
Designer	George Hommowun	Drawn By	gdh
File name	Rosza Stage Only.vwx	Date	February 24, 2018
Scale	0	5'	10'